


# FLOOR PLAN

SCALE 1/8"=1'

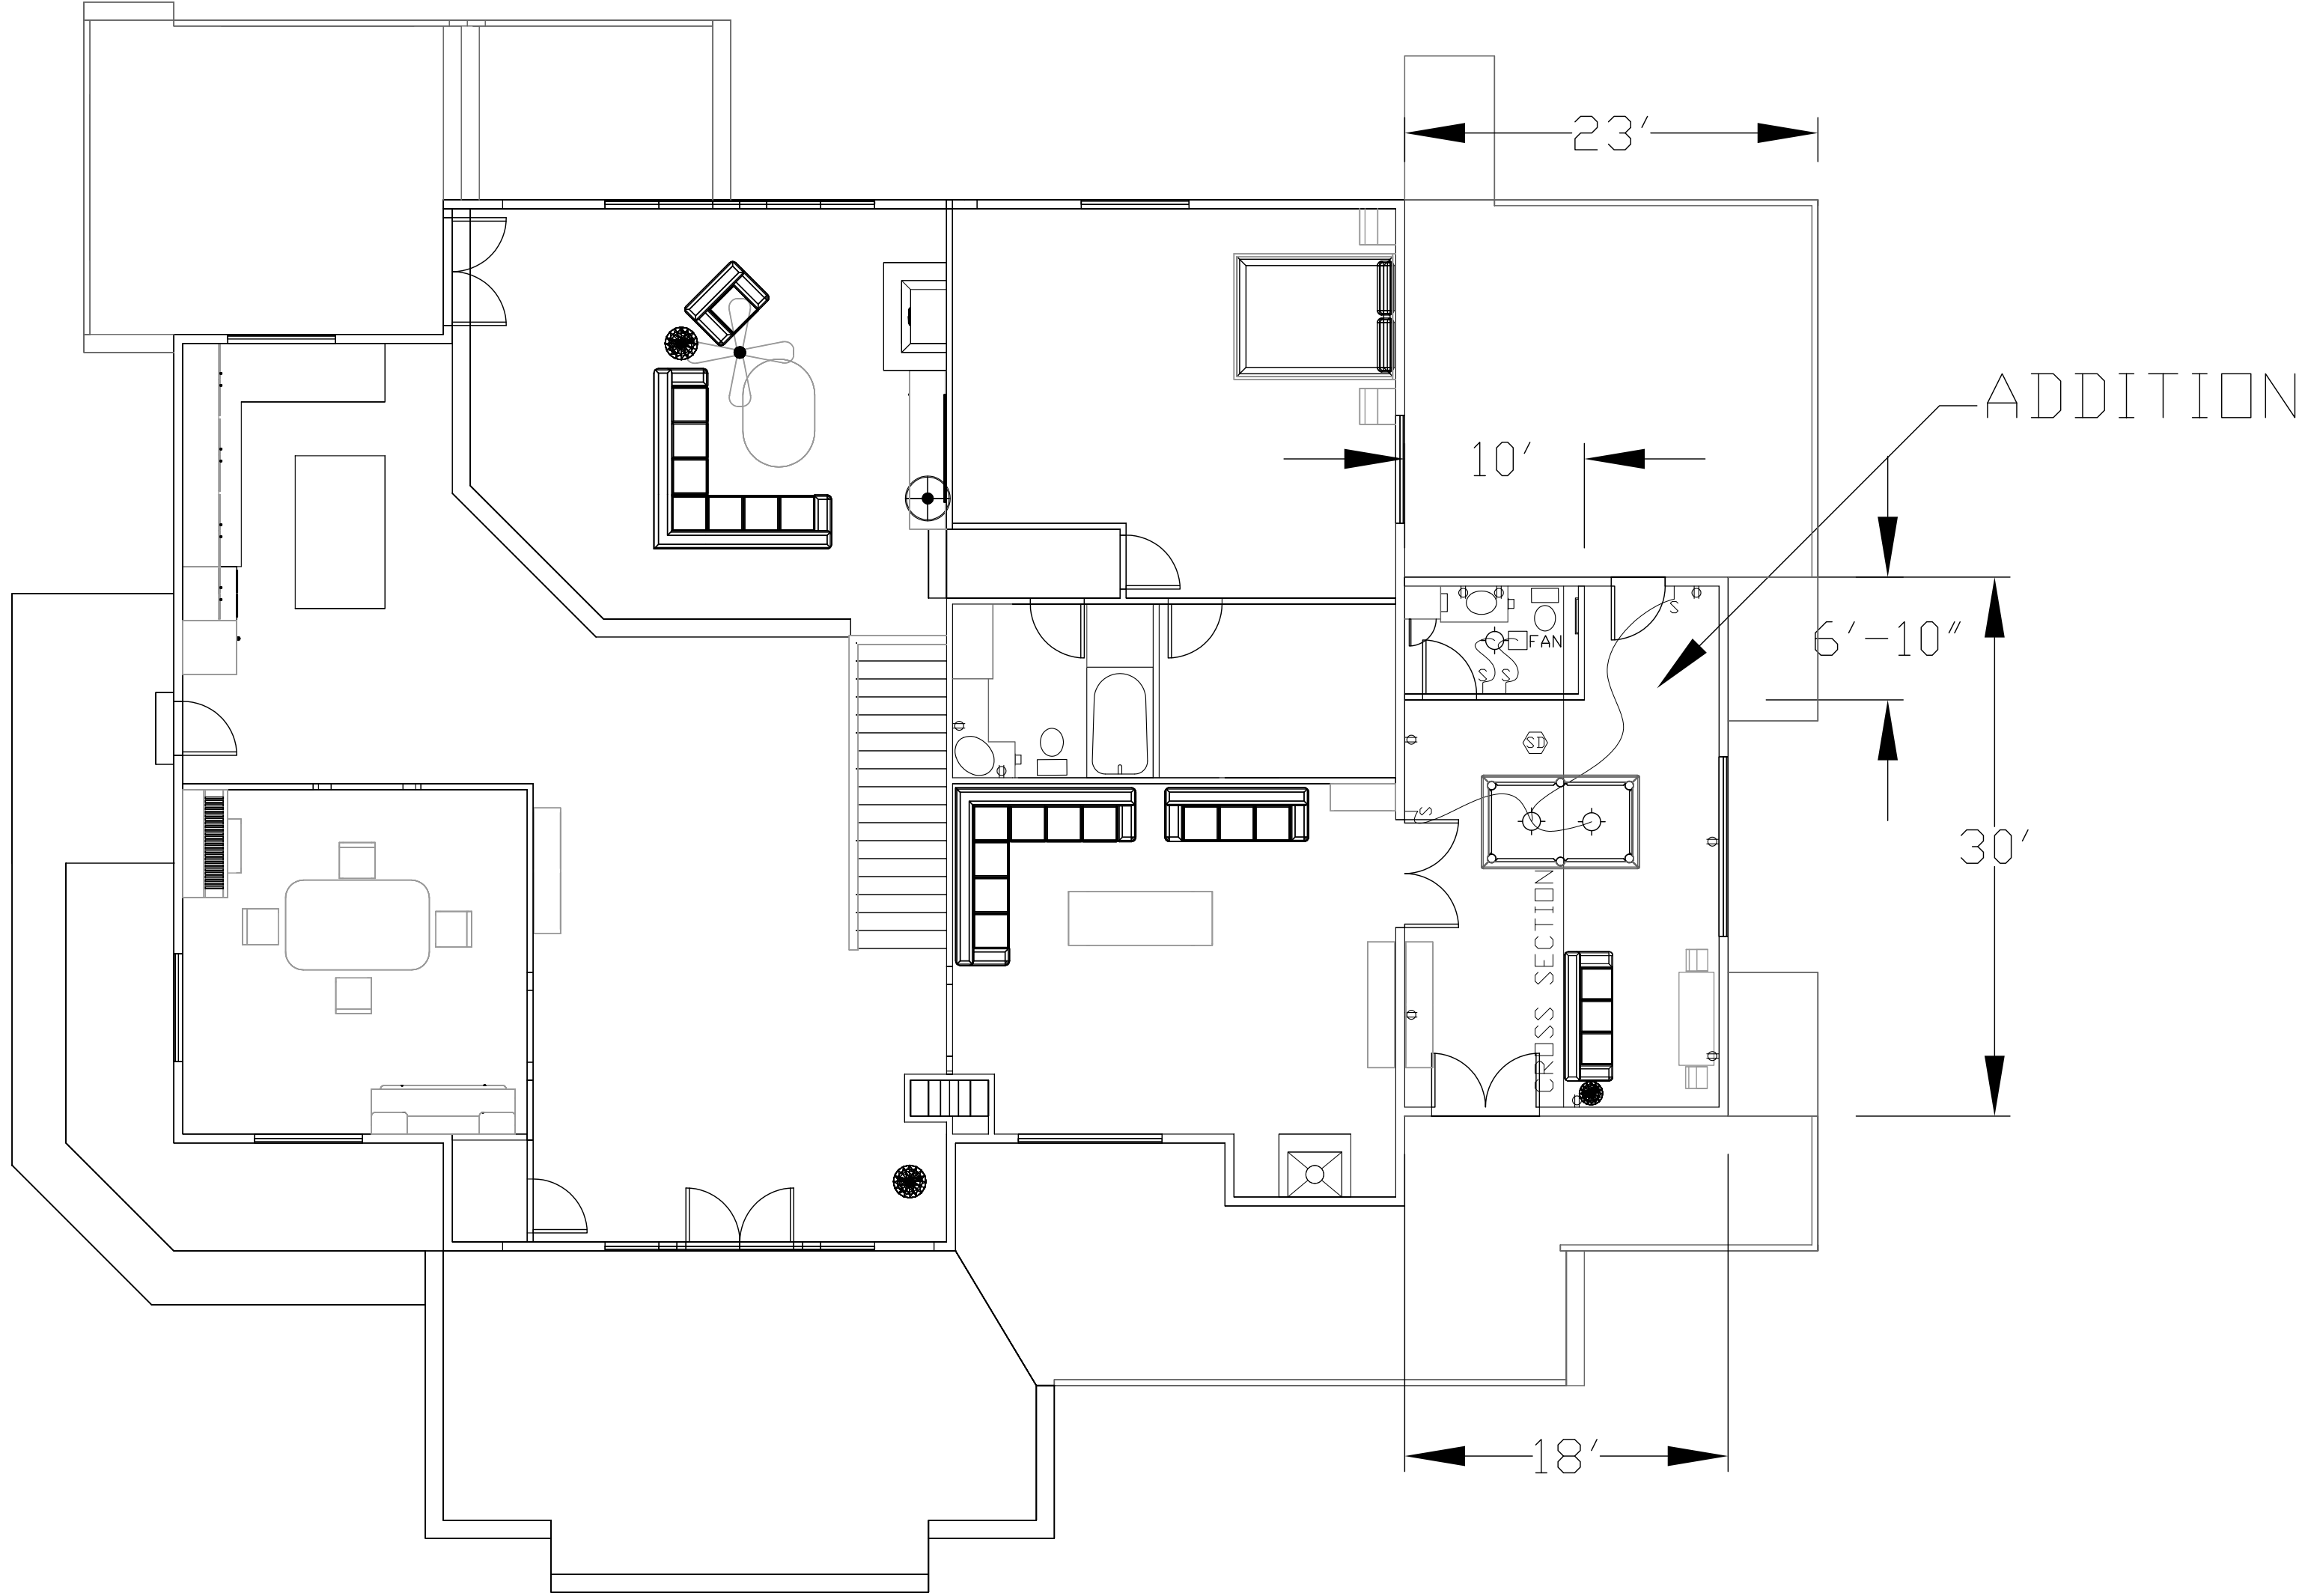

PROJECT #  
 JOB NO.  
 DATE  
 DATE  
 DATE

STUDENT NAME KEVIN LOVELL  
 SCHOOL NAME HUDSON'S BAY  
 ENTRY DIVISION ADVANCED

REV/ISS



CLARK PUBLIC UTILITY DISTRICT  
 AIA - VANCOUVER CHAPTER  
 ANNUAL DESIGN & DRAFTING COMPETITION



AIA Vancouver  
 Vancouver, Washington