


EAST (FRONT SIDE) ELEVATION

$\frac{1}{4}'' = 1'$

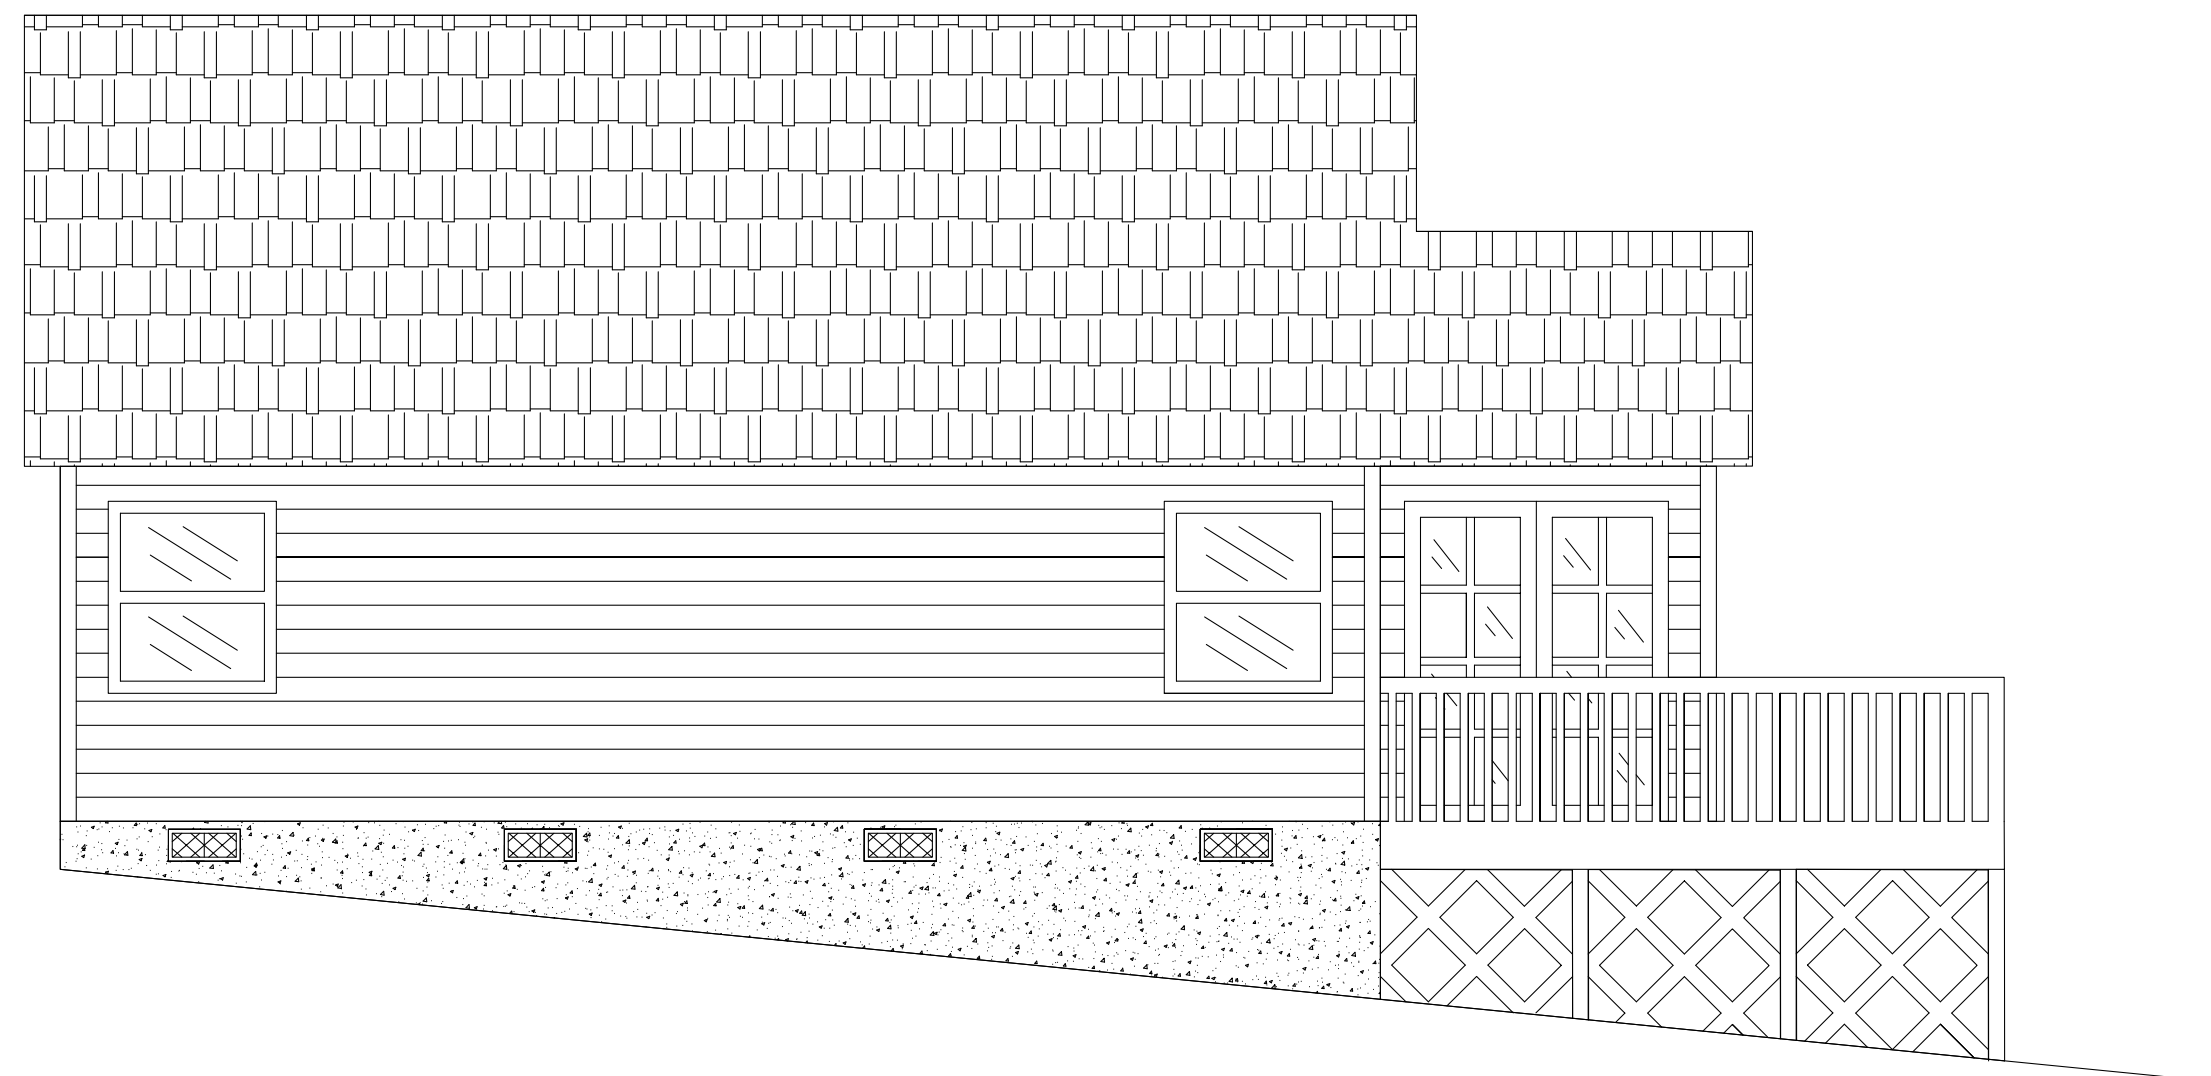

NORTH (RIGHT SIDE) ELEVATION

$\frac{1}{4}'' = 1'$

FILE NAME