



South Side

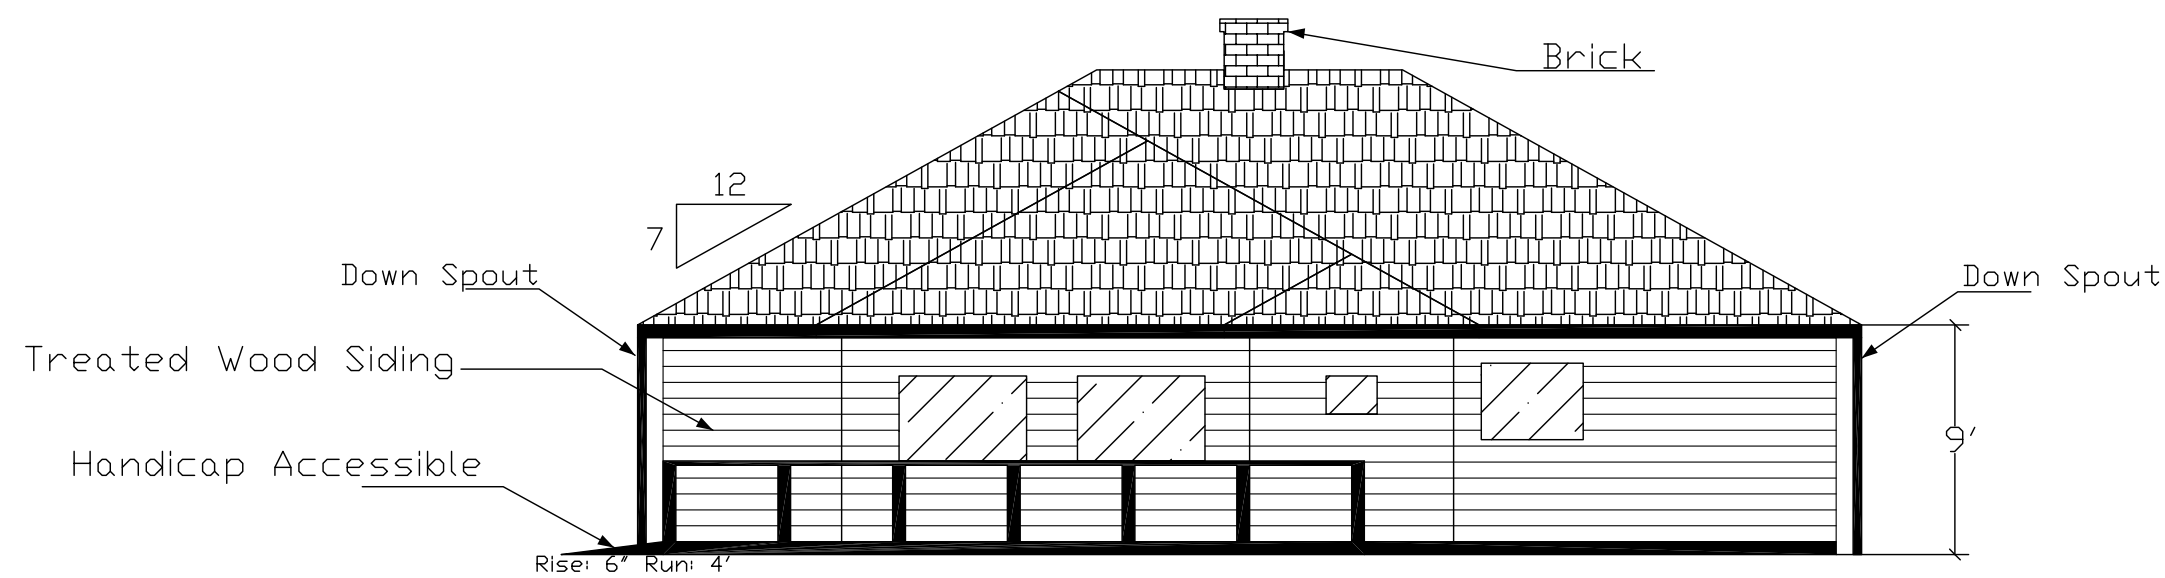

East Side

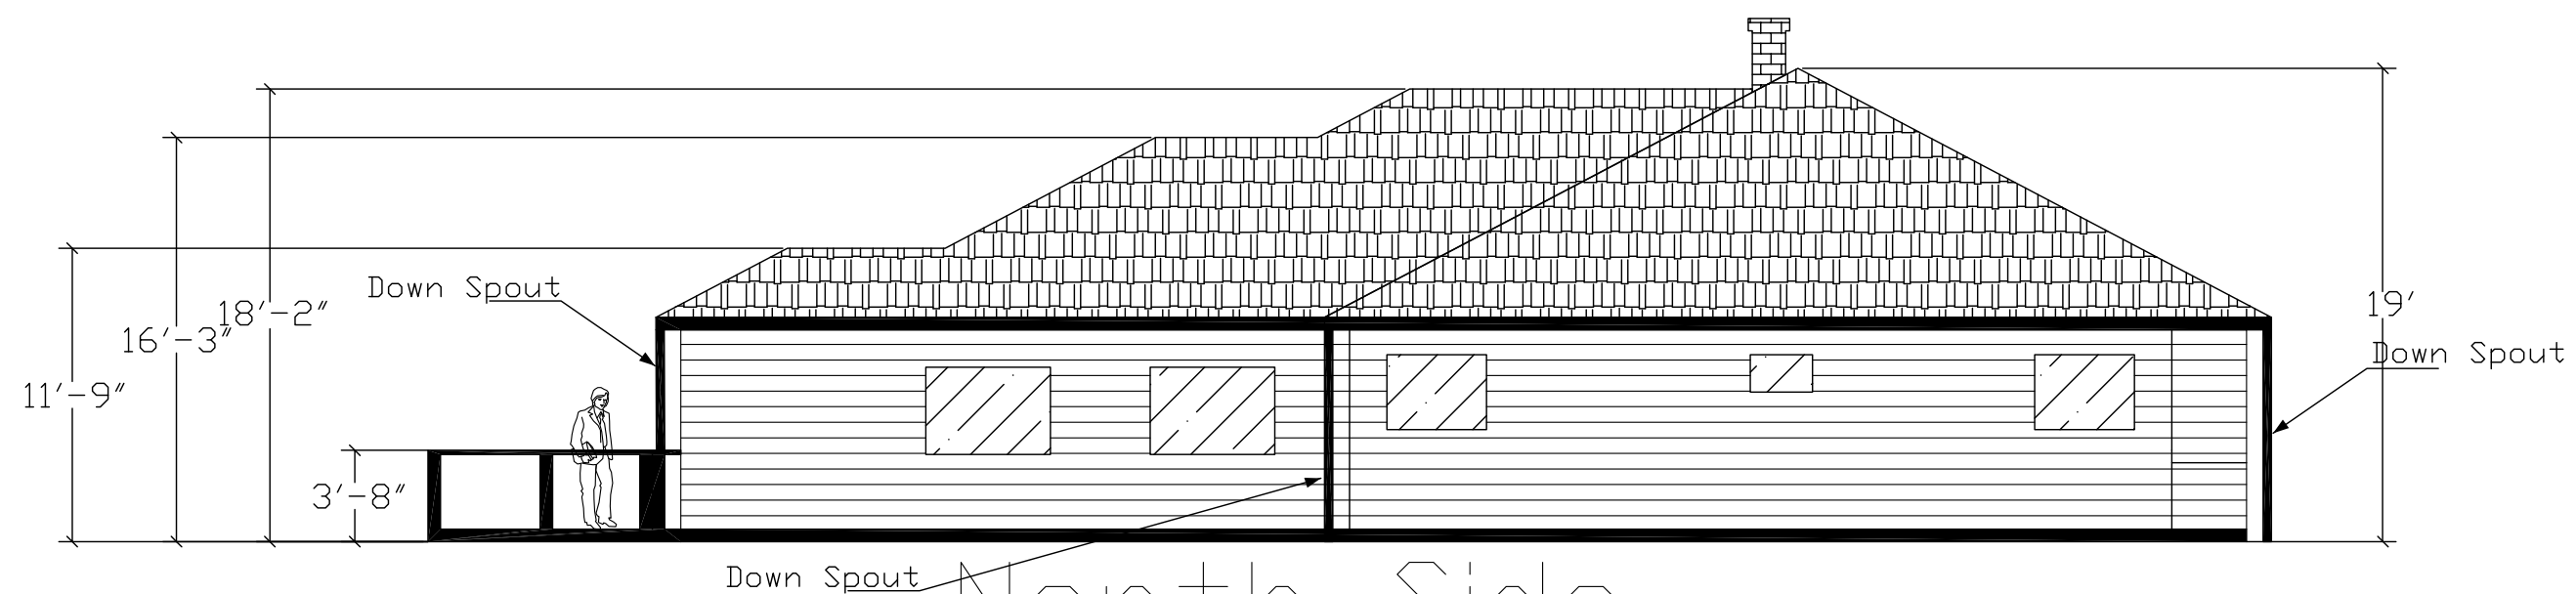

North Side

ELEVATIONS

SCALE: 1/8"=1'