



SOUTH SIDE

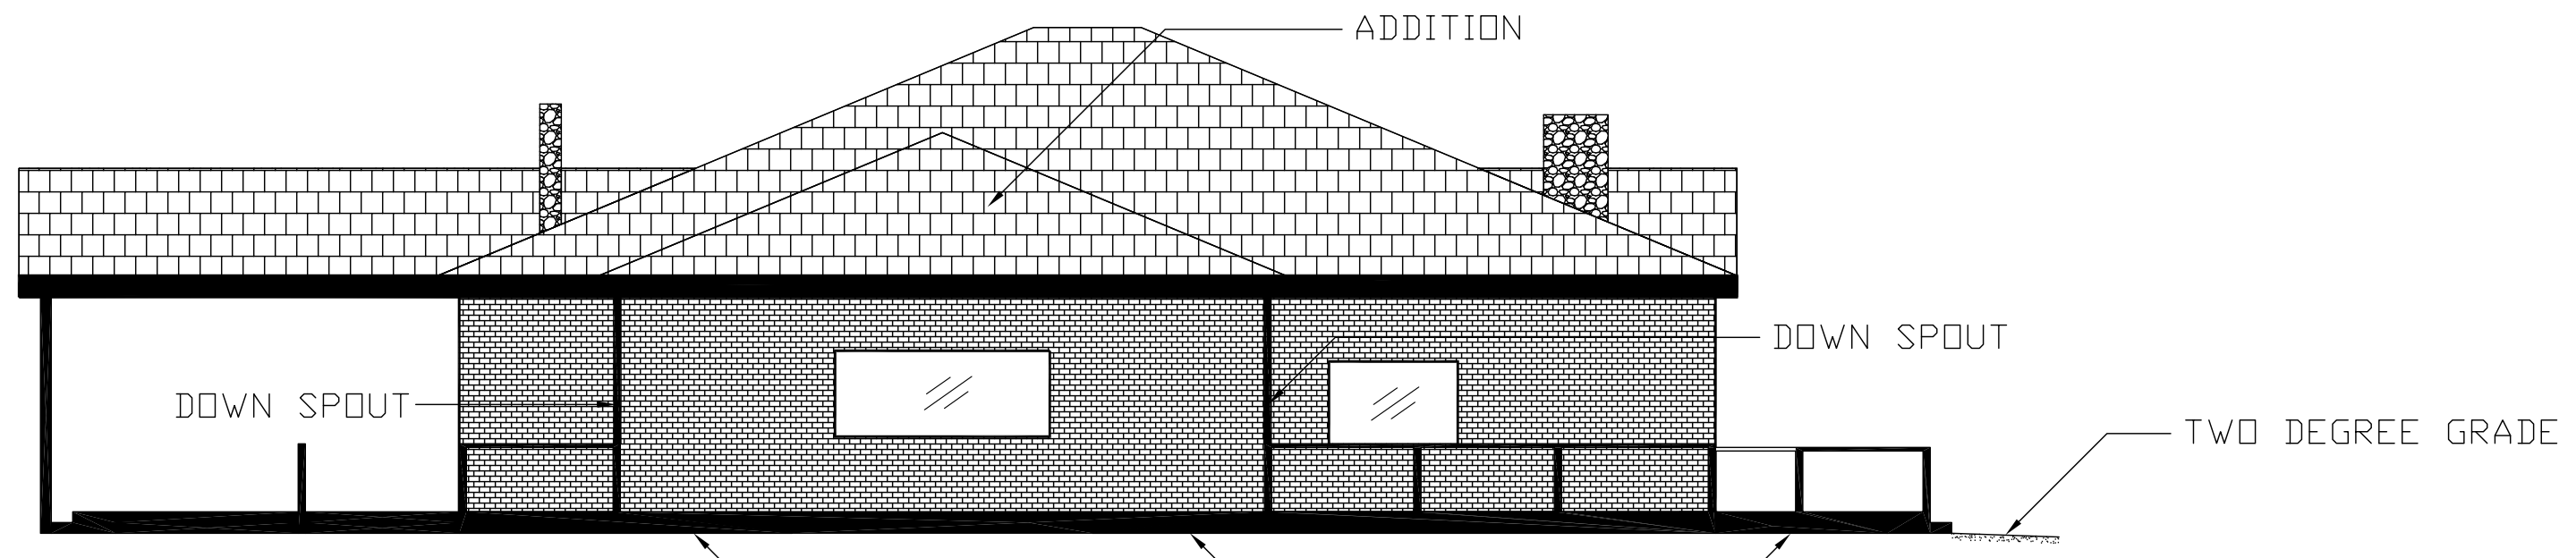

EAST SIDE

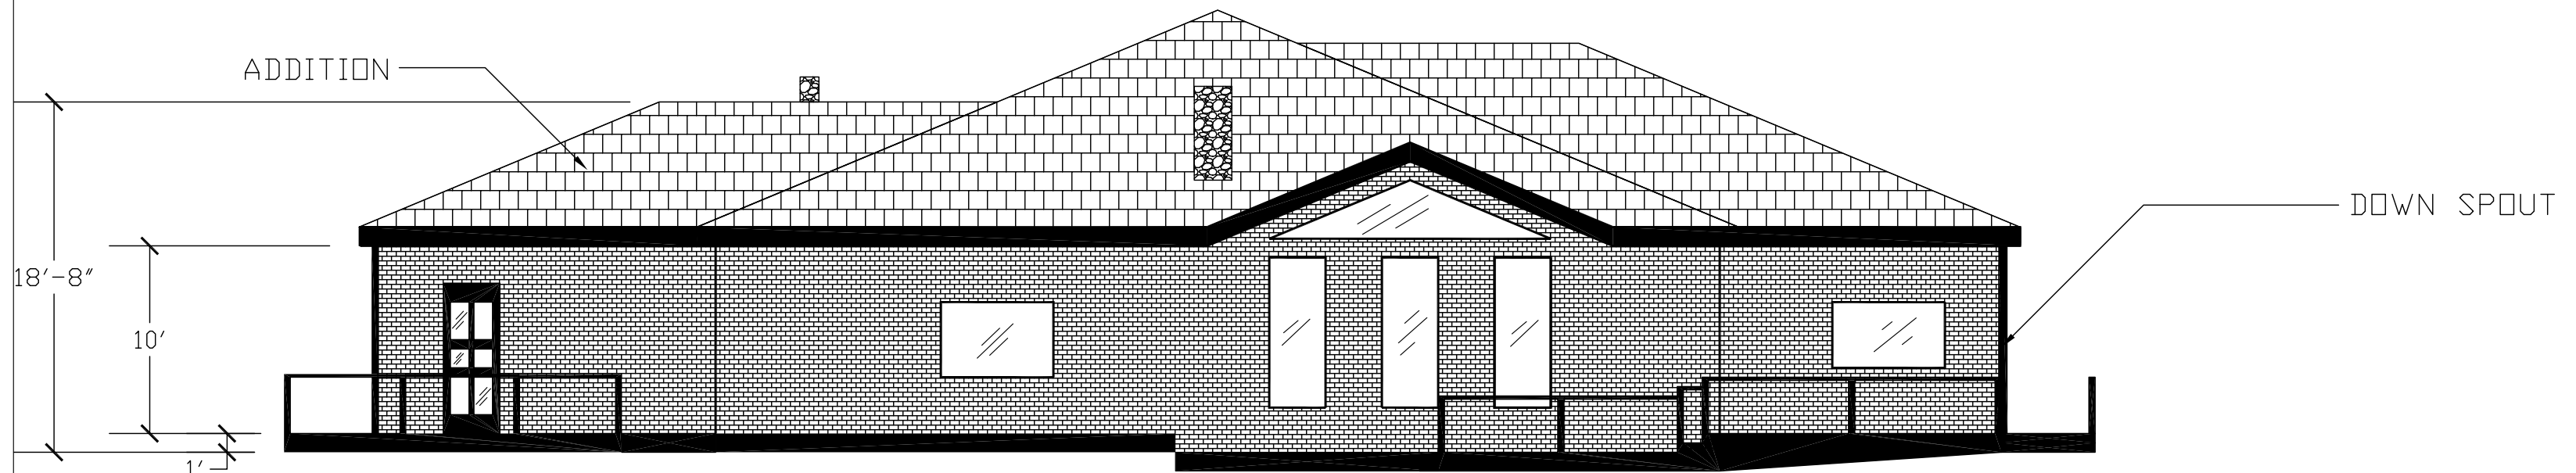

NORTH SIDE

ELEVATIONS
SCALE: 1/8" = 1'



CLARK PUBLIC UTILITY DISTRICT
AIA - VANCOUVER CHAPTER
ANNUAL DESIGN & DRAFTING COMPETITION



STUDENT NAME KEVIN LOVELL
SCHOOL NAME HUDSON'S BAY
ENTRY DIVISION: ADVANCED

PROJECT #	
JOB NO.	
DATE	
REVISIONS	