



REAR (SOUTH) ELEVATION

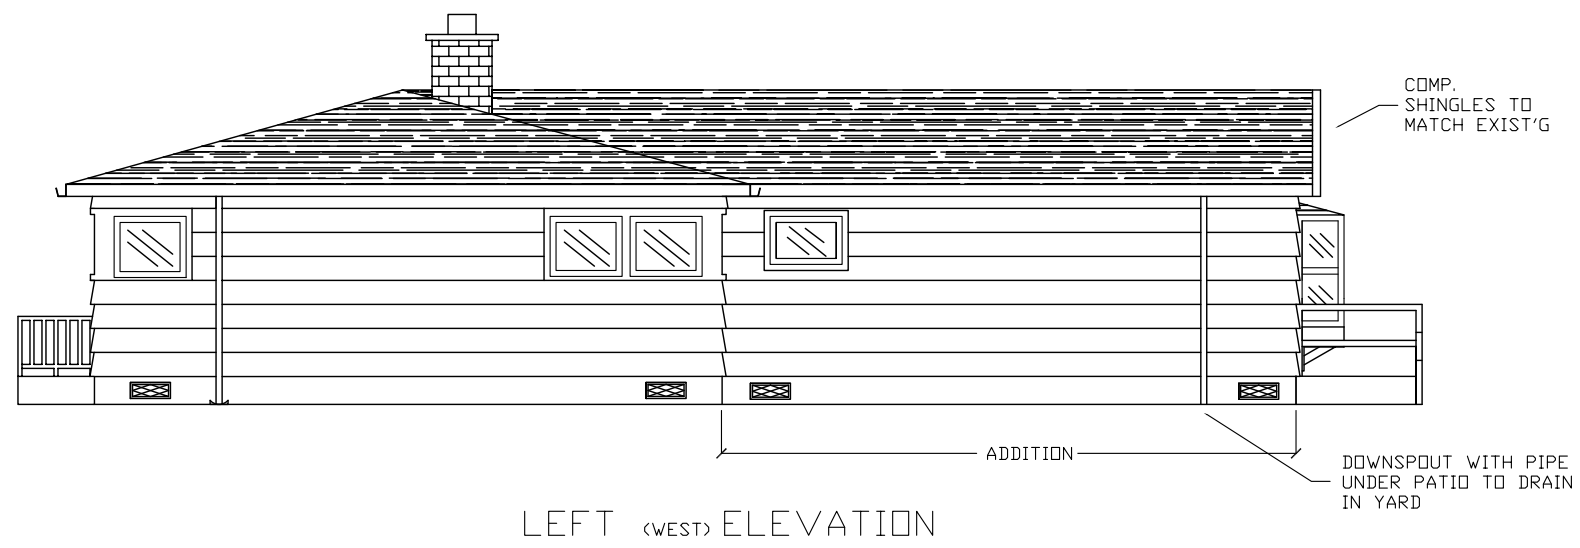

LEFT (WEST) ELEVATION

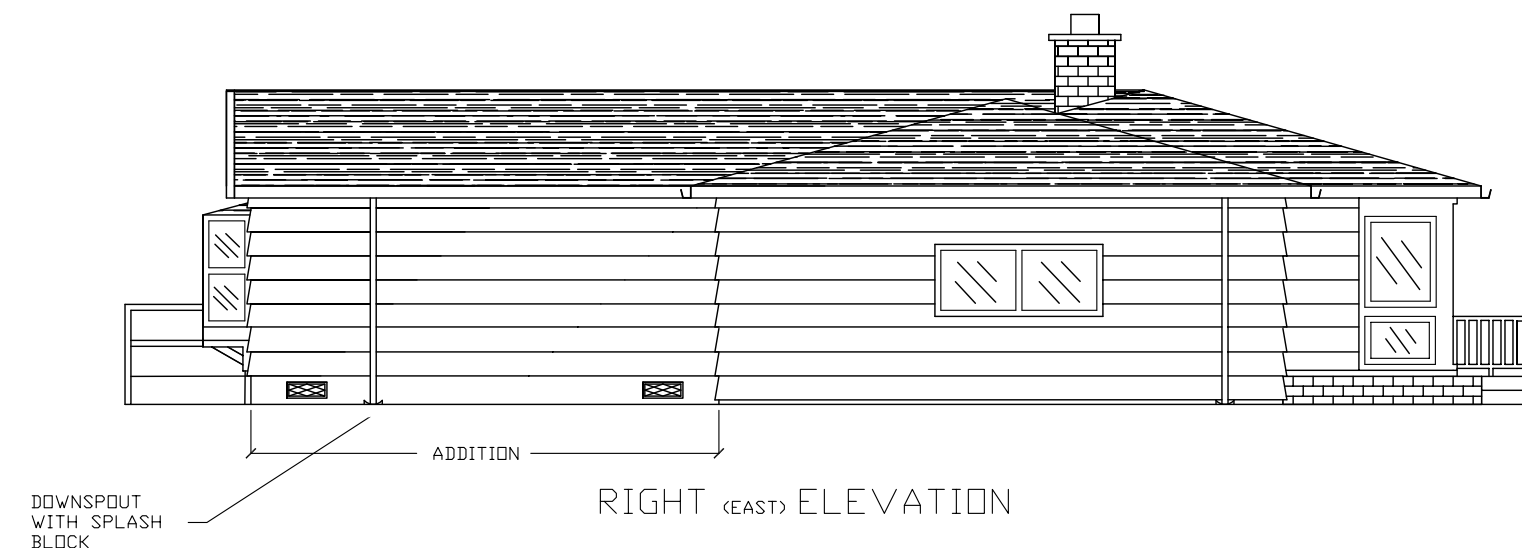

RIGHT (EAST) ELEVATION

ELEVATIONS

$\frac{1}{8}'' = 1'$



PROJECT #	JOB NO.	DATE
		APRIL 2008
		DATE

REVISIONS