


PROJECT HOUSE

7571 DELAWARE LANE

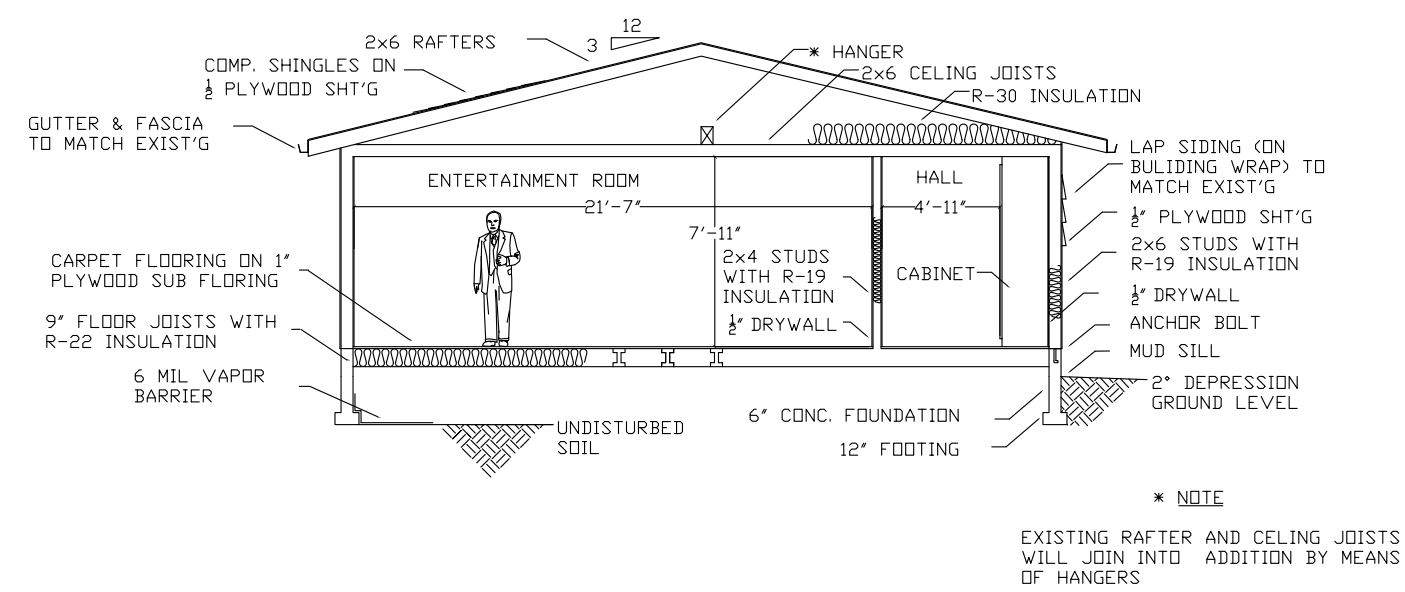

CROSS SECTION

$\frac{1}{8}'' = 1'$



PROJECT #	DATE	REVISIONS
	APRIL 2008	