


EAST ELEVATION

1/4" = 1'-0"

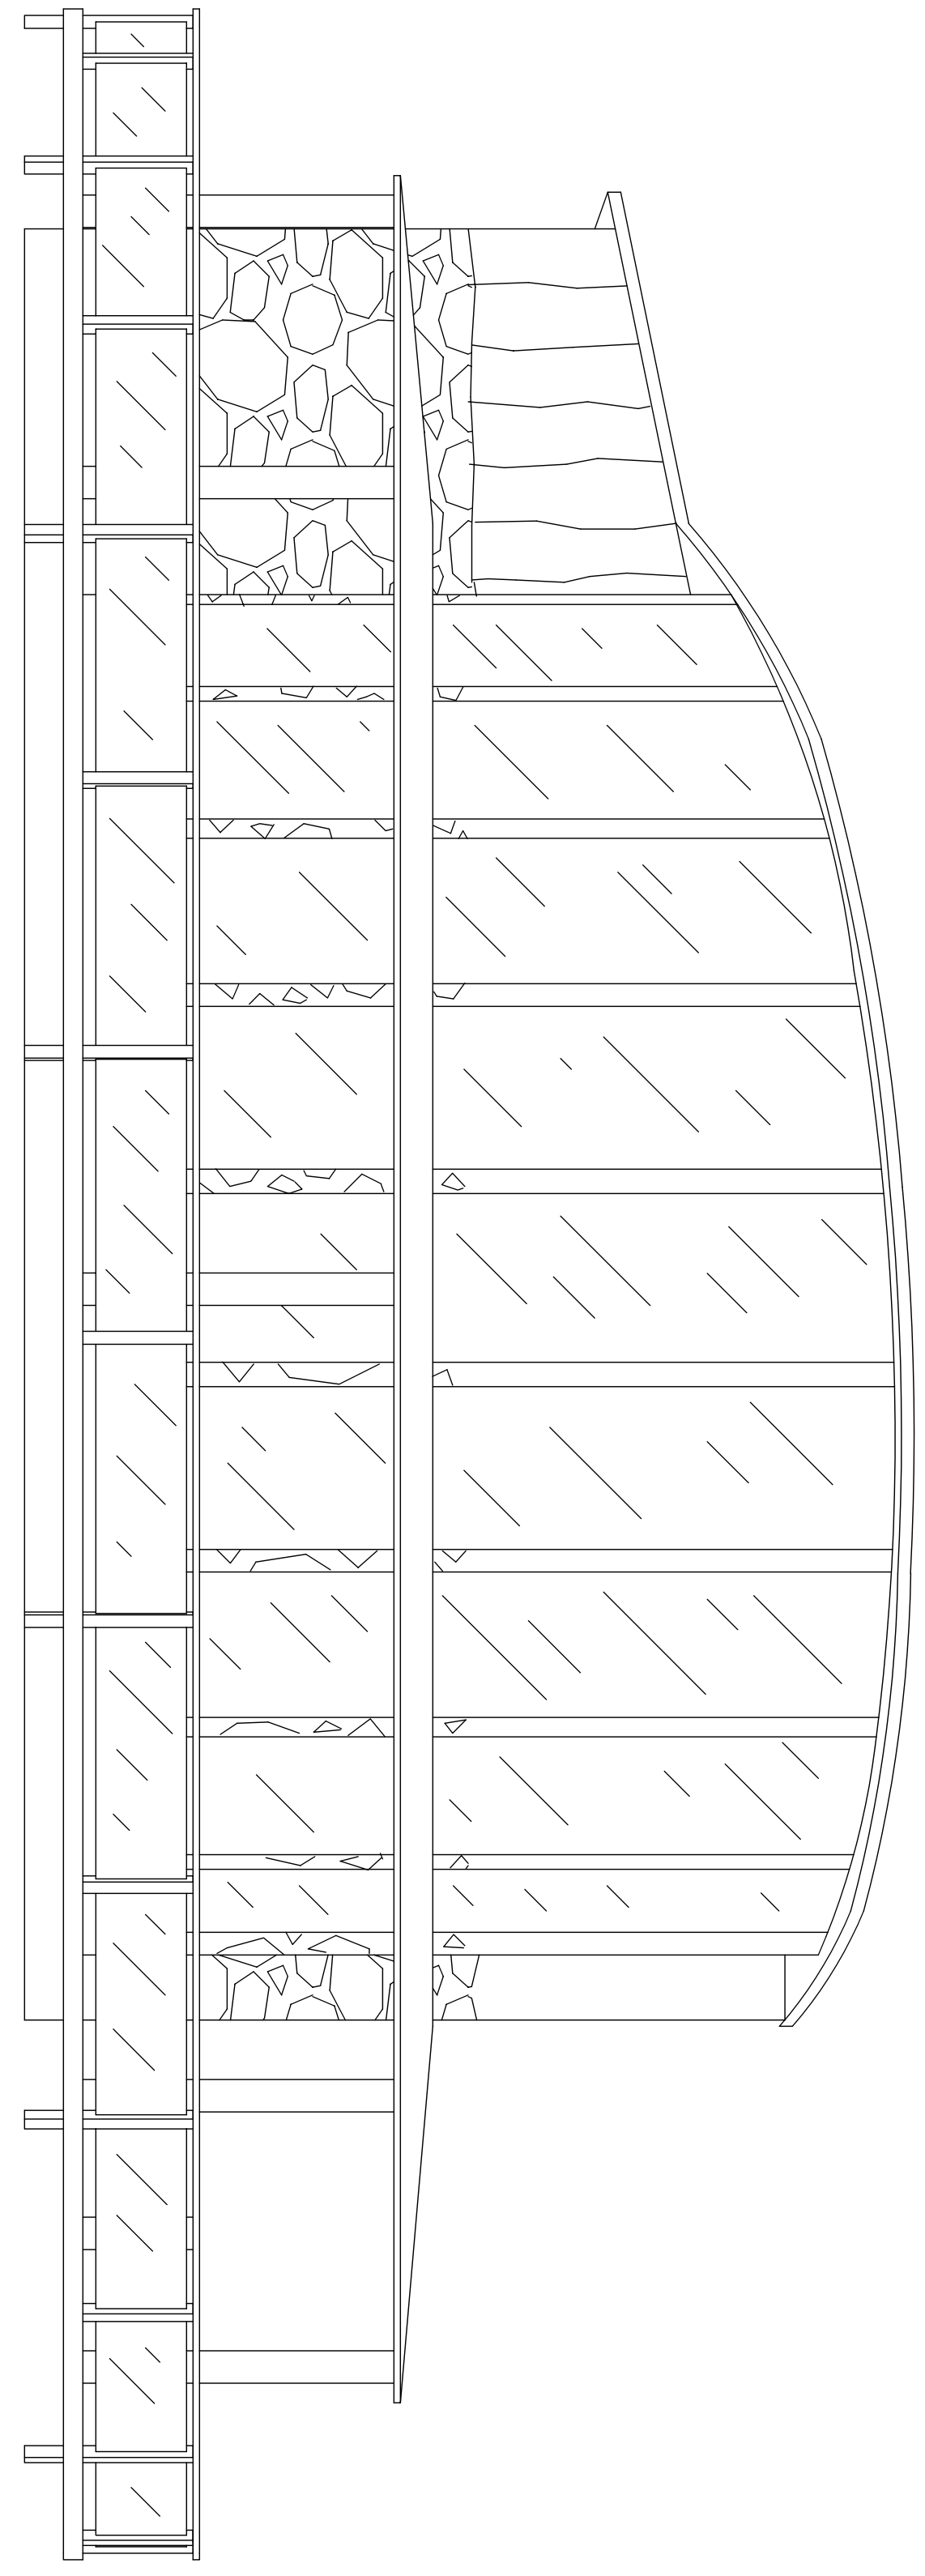

SOUTH ELEVATION

1/4" = 1'-0"

FILE NAME

SHEET #: 2A
 JOB NO.
 DATE: 3/13/2004
 DATE
 REVISIONS

STUDENT NAME: S. VIERCK
 RIDGEFIELD HIGH SCHOOL
 ENTRY DIVISION: INTERMEDIATE



CLARK PUBLIC UTILITY DISTRICT
 AIA - VANCOUVER CHAPTER
 ANNUAL DESIGN & DRAFTING COMPETITION

