


EAST ELEVATION

3/16"-1'-0"

NOTE

1. ALL DECK RAILING CONTAINS GLASS PANELS.
2. EXTERIOR WALLS ARE GRANITE WITH CEDAR BOARD & BATTEN ABOVE.
3. ALL ROOFING IS NATURAL CEDAR SHAKES.

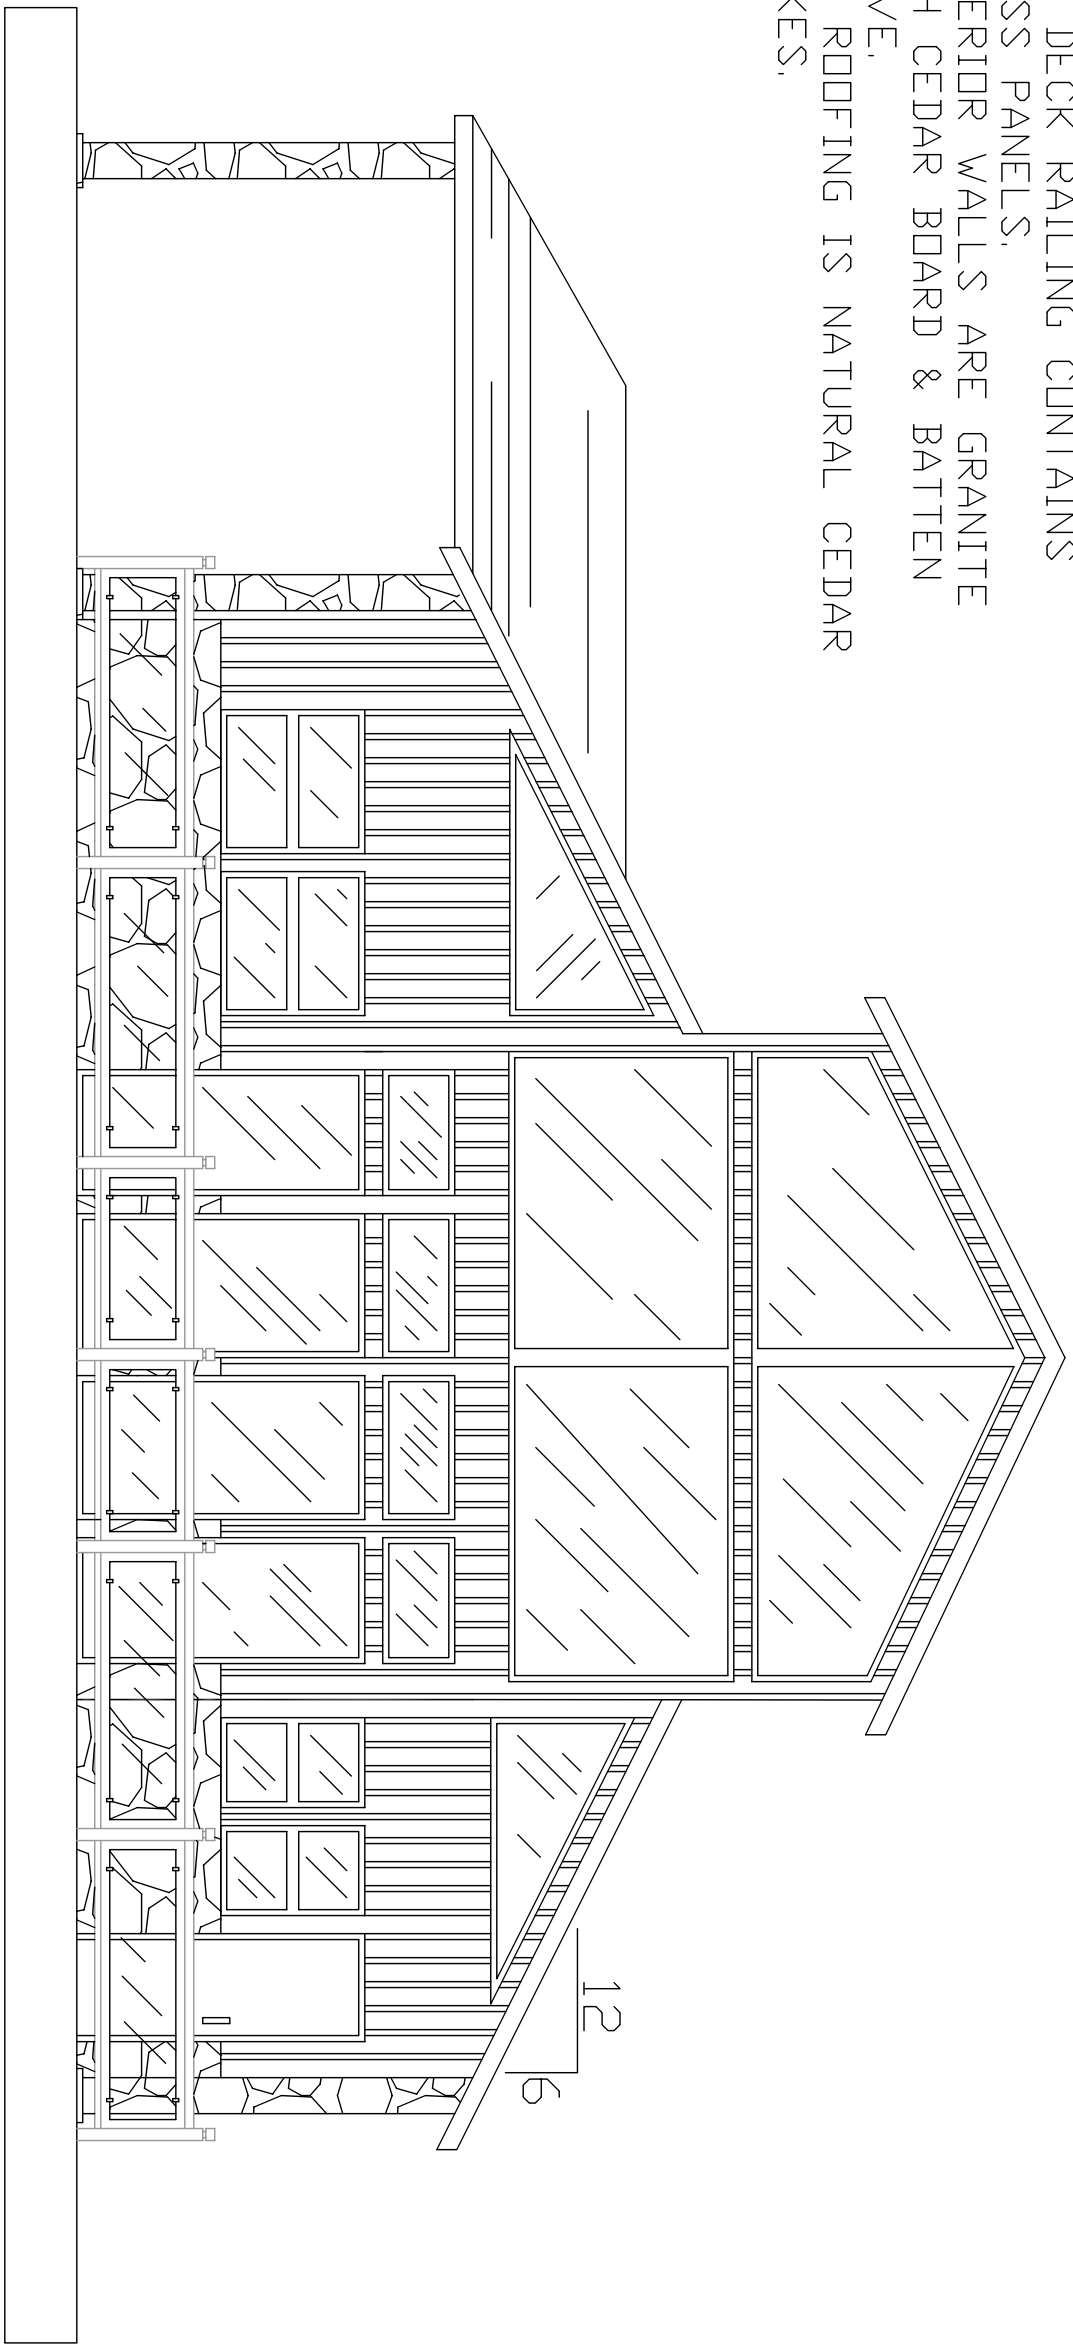

SOUTH ELEVATION

3/16"-1'-0"

FILE NAME