
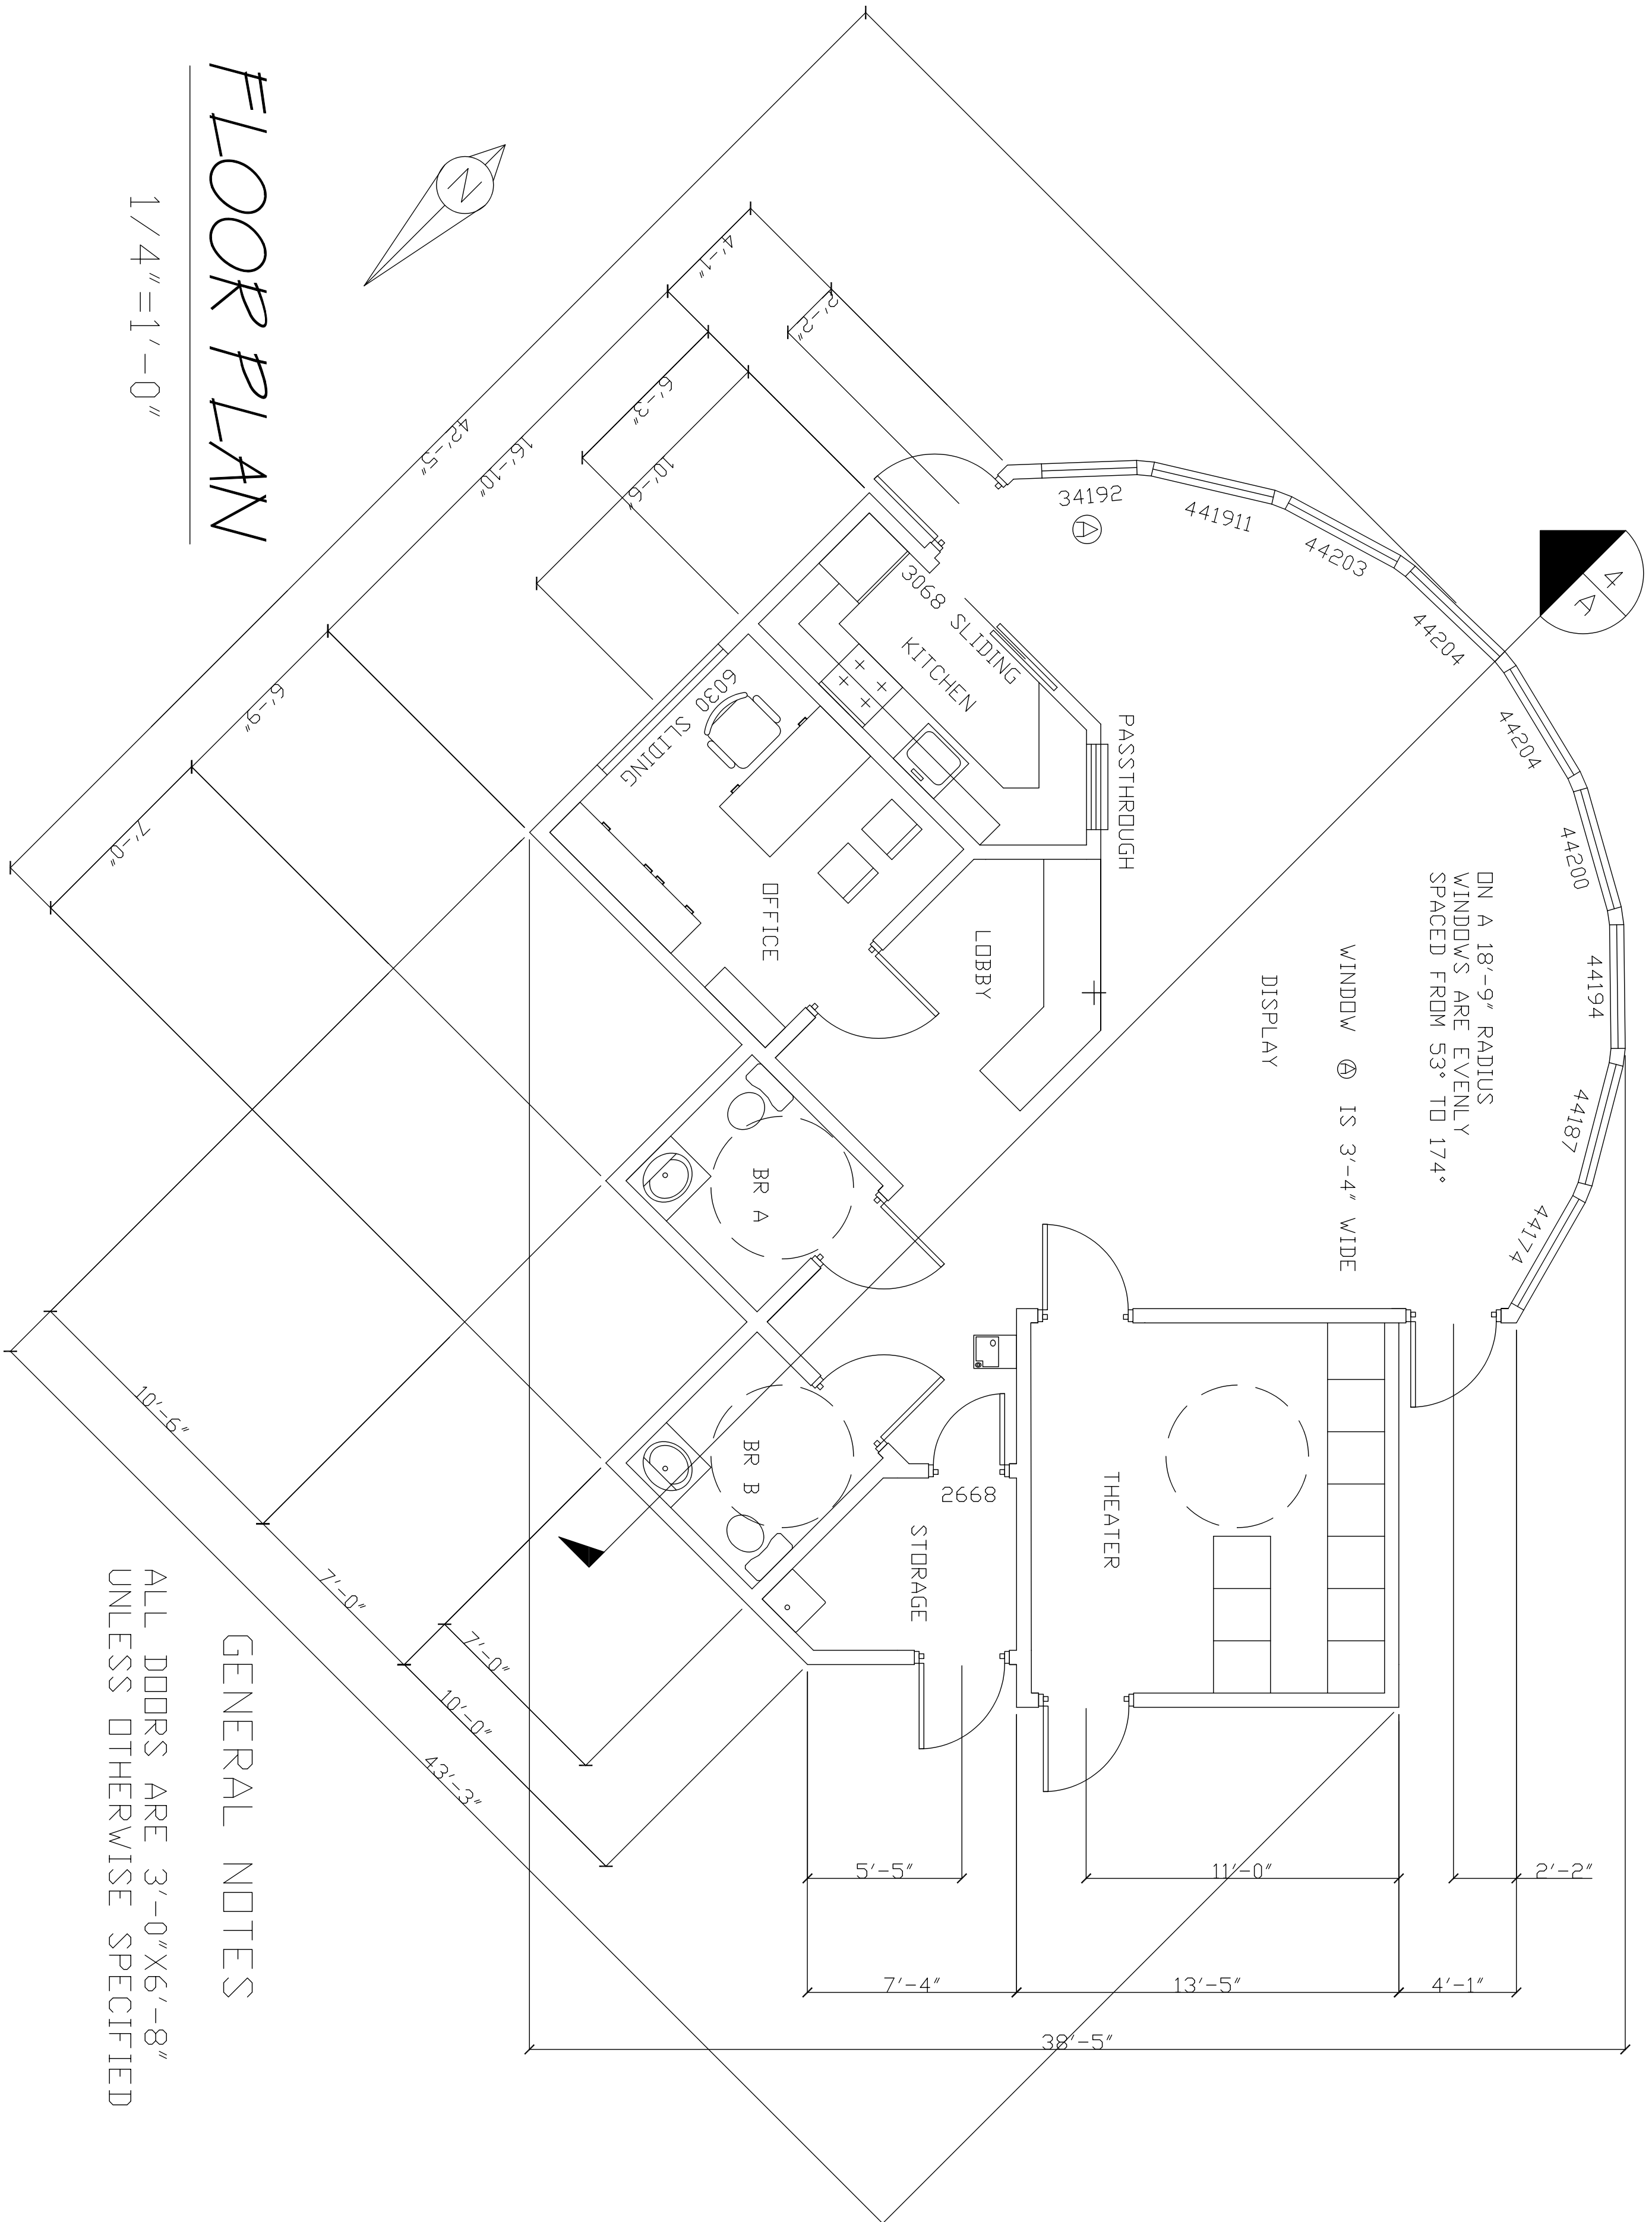


FLOOR PLAN

1/4" = 1'-0"

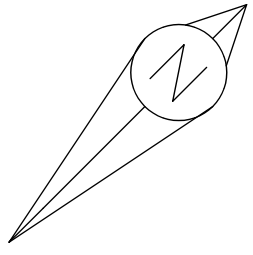

ALL DOORS ARE 3'-0" X 6'-8"
UNLESS OTHERWISE SPECIFIED

GENERAL NOTES

FILE NAME

SHEET: IA
JOB NO.
DATE: 3/13/2004
DATE

STUDENT NAME: S. VIERCK
RIDGEFIELD HIGH SCHOOL
ENTRY DIVISION: INTERMEDIATE



CLARK PUBLIC UTILITY DISTRICT
AIA - VANCOUVER CHAPTER
ANNUAL DESIGN & DRAFTING COMPETITION



REVISIONS